


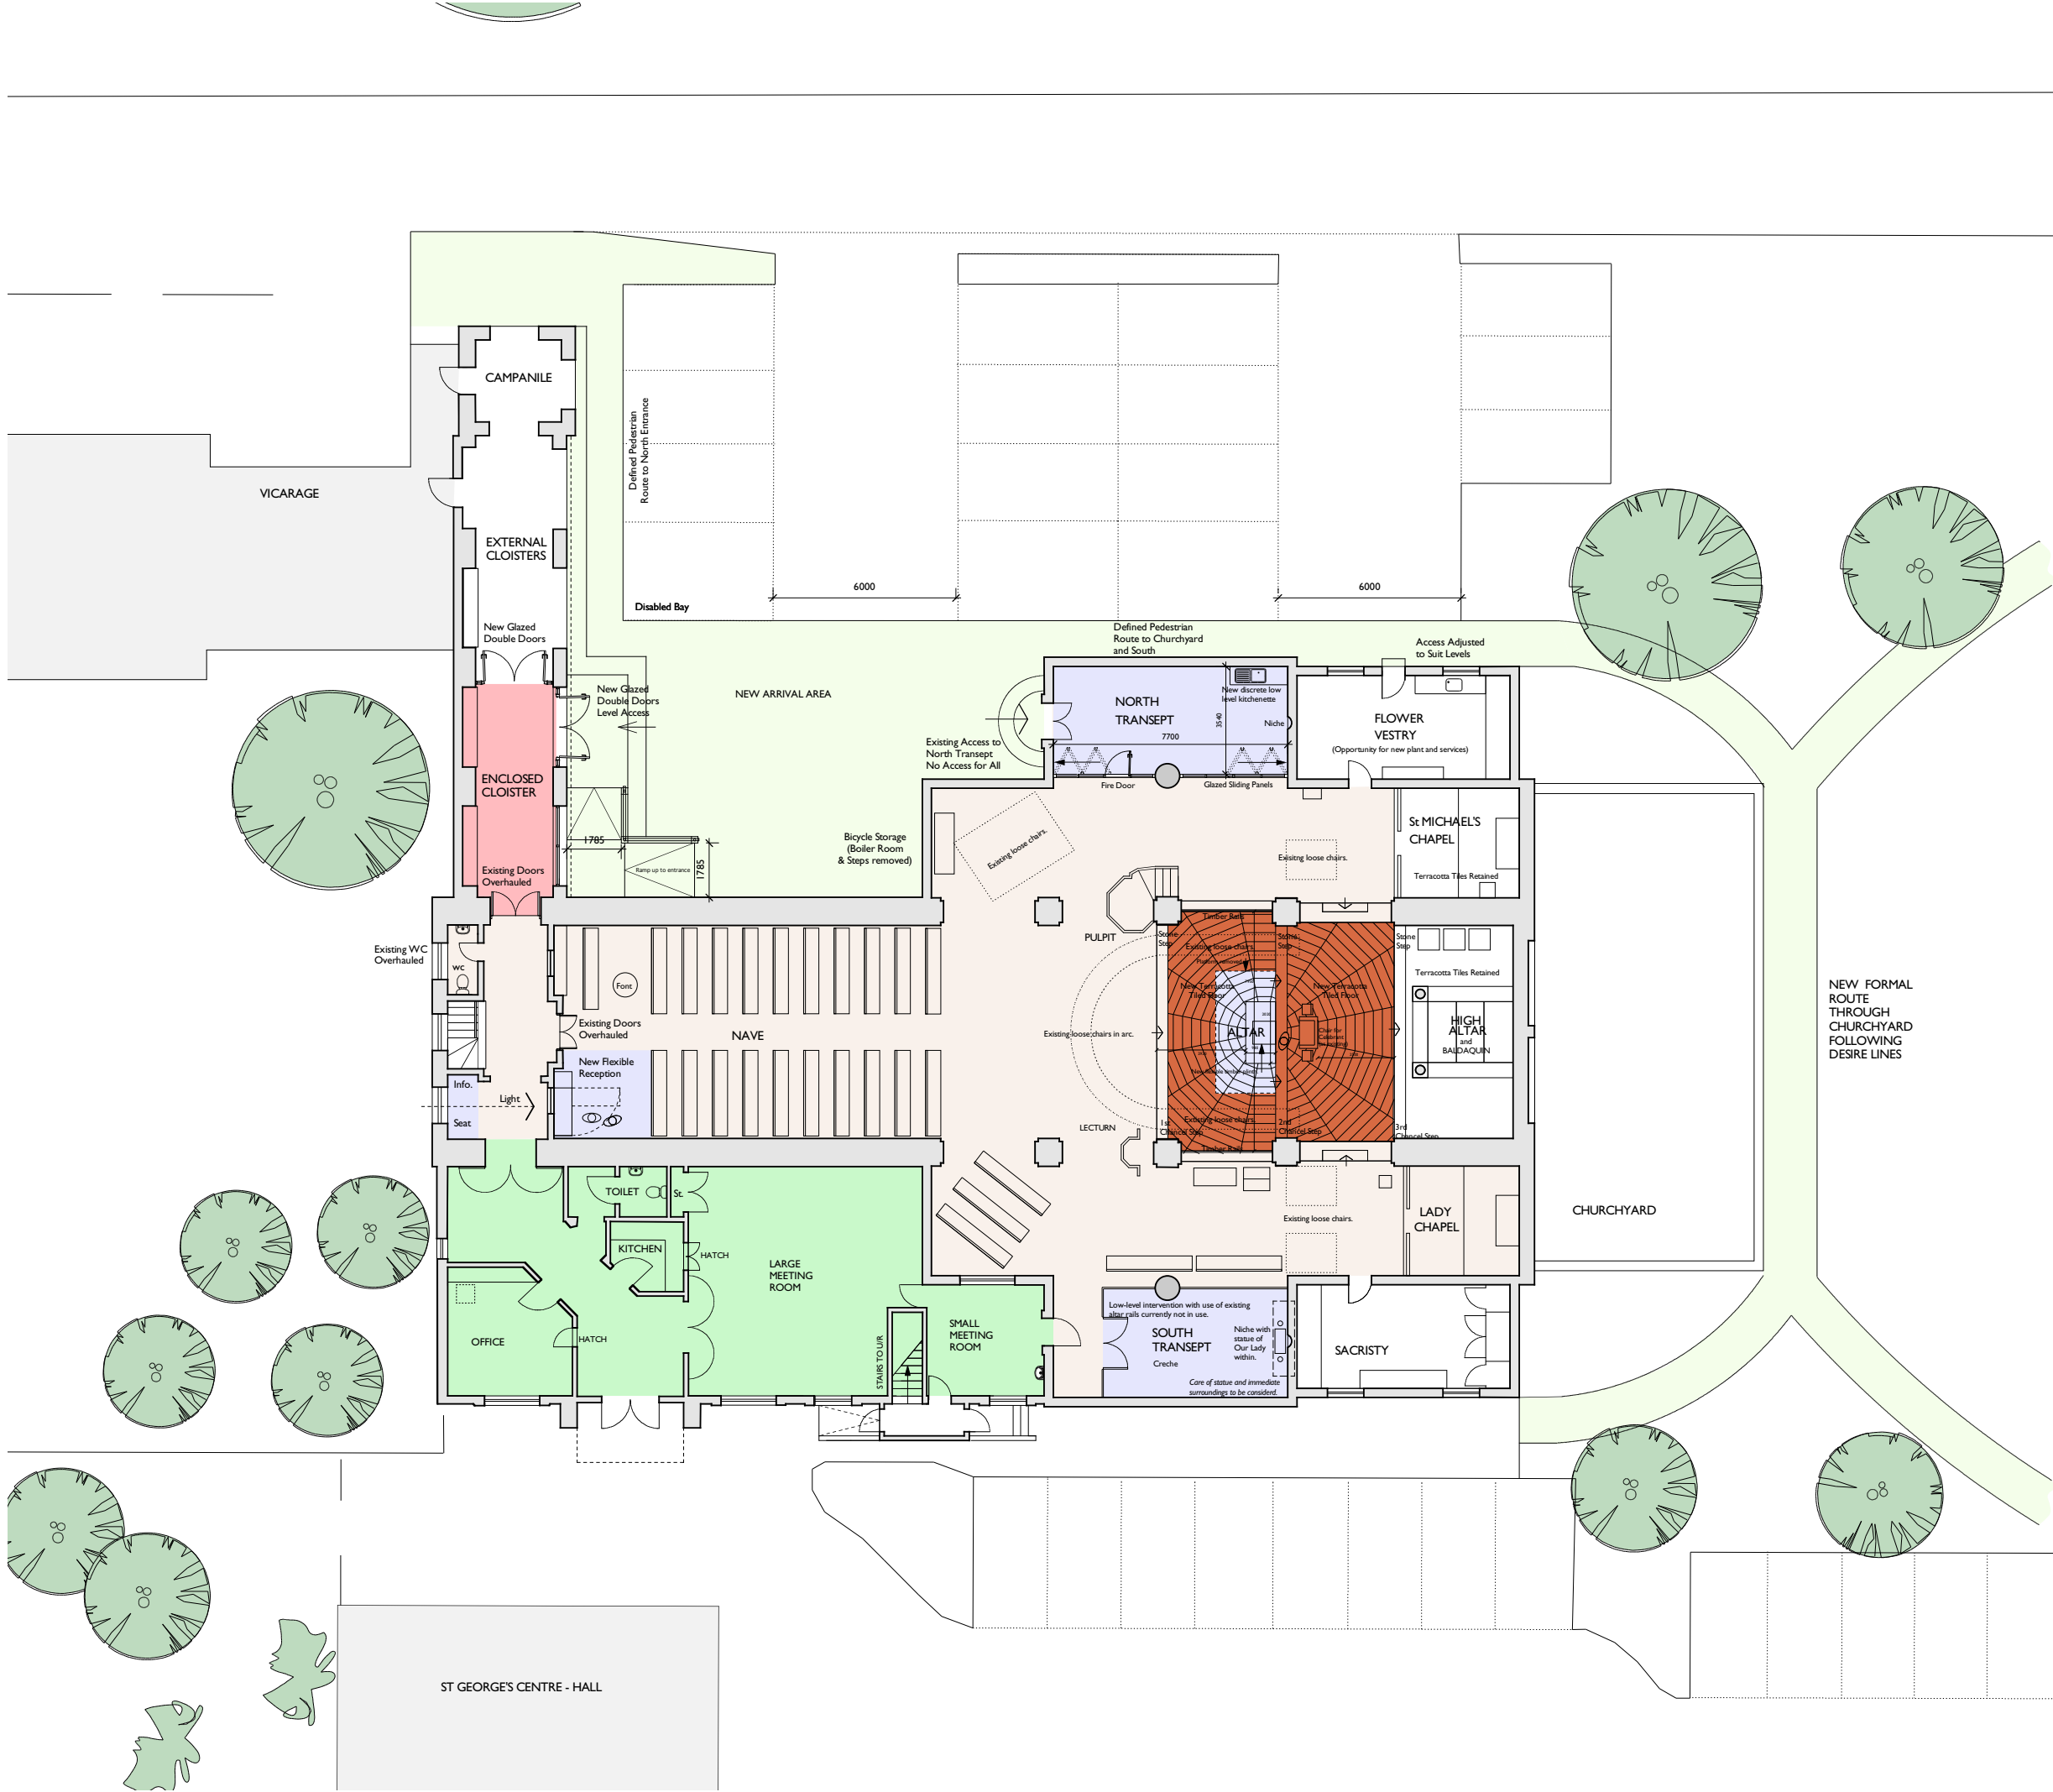

DO NOT SCALE THIS DRAWING USE DIMENSIONS ONLY  
VERIFY ALL DIMENSIONS ON SITE BEFORE COMMENCING ANY WORK OR SHOP DRAWINGS  
INFORM THE ARCHITECT BEFORE ANY WORK STARTS IF THIS DRAWING EXCEEDS THE QUANTITIES IN ANY WAY

| Revision | Date       |                                                   |
|----------|------------|---------------------------------------------------|
| A        | 02.09.2009 | General amendments following client consultation. |

New arrival area and formal Churchyard route.

New area of enclosed cloister.

New stone floor (with underfloor heating).

New terracotta tiled floor (with underfloor heating).

Areas of intervention and re-ordering.

St George's Centre Annex

| DRAWING                    | REVISION | DATE | SIGNED |
|----------------------------|----------|------|--------|
| ISSUE STATUS               | N°       |      |        |
| RISK ASSESSMENT UNDERTAKEN |          |      |        |
| PLANNING APPLICATION N° 1  |          |      |        |
| PLANNING APPLICATION N° 2  |          |      |        |
| PLANNING CONSENT           |          |      |        |
| LISTED BLDG APPLICATION    |          |      |        |
| LISTED BLDG CONSENT        |          |      |        |
| DAC APPROVAL               |          |      |        |
| BLDG CONTROL APPLICATION   |          |      |        |
| BLDG CONTROL APPROVAL      |          |      |        |
| TENDER DOCUMENT            |          |      |        |
| CONTRACT DOCUMENT          |          |      |        |

|                                                              |                                                                                       |
|--------------------------------------------------------------|---------------------------------------------------------------------------------------|
| CLIENT                                                       |  |
| Incumbent and Churchwardens<br>St George the Martyr, Newbury |                                                                                       |
| PROJECT                                                      |                                                                                       |
| Church Architect                                             |                                                                                       |
| TITLE                                                        |                                                                                       |
| Proposed Perfered Option 1<br>(Not Surveyed)                 |                                                                                       |
| SCALE                                                        |                                                                                       |
| 1:100 @ A1 1:200@A3                                          |                                                                                       |
| DATE                                                         | DRAWN                                                                                 |
| June 2009                                                    | EW/MG                                                                                 |
| JOB N°                                                       | DRAWING N°                                                                            |
| 09_005                                                       | 16A                                                                                   |

Acanthus House  
57 Hightown Road  
Banbury • Oxfordshire  
OX16 9BE

Tel: 01295 702600  
Fax: 01295 702601  
architects@acanthusclews.co.uk  
www.acanthusclews.co.uk